


1 EAST (ENTRY) ELEVATION
 A400 SCALE: 3/16" = 1'-0" xplan.dwg

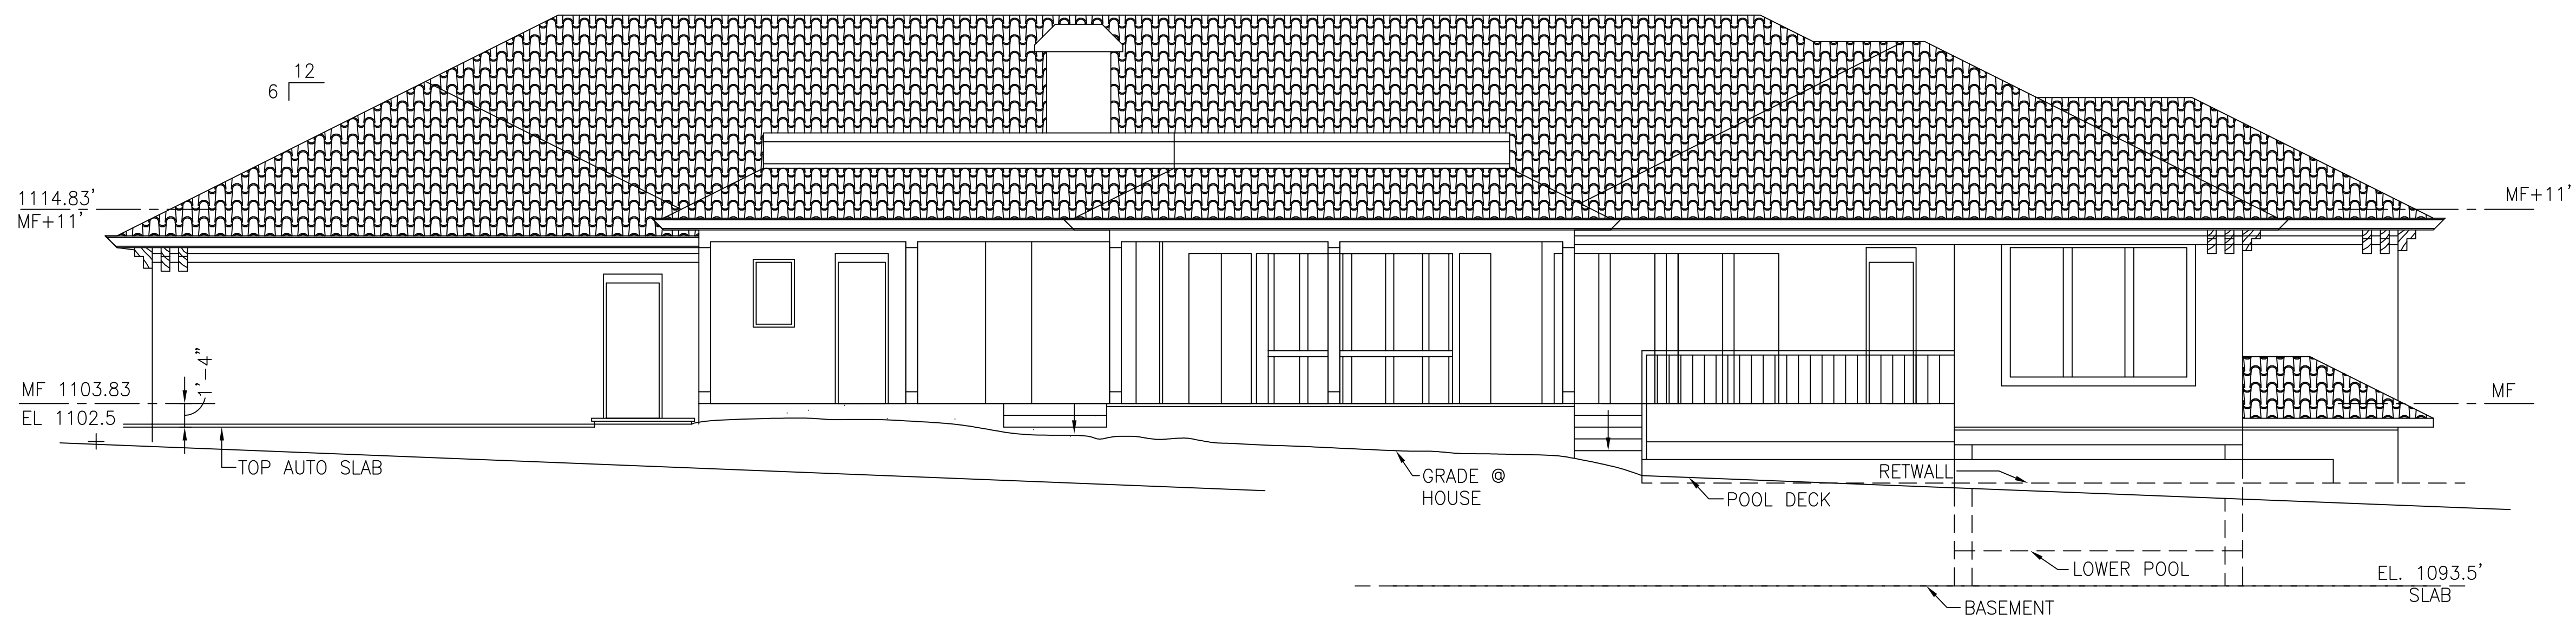

2 WEST ELEVATION
 A400 SCALE: 3/16" = 1'-0" xplan.dwg

REVIEW DOCUMENTS FOR:
LYTLE RESIDENCE

OKLAHOMA CITY, OKLAHOMA


ISSUES/REVISIONS:

SHEET:



OF:

PROJECT NO:

DATE:
 11 SEPTEMBER 2008

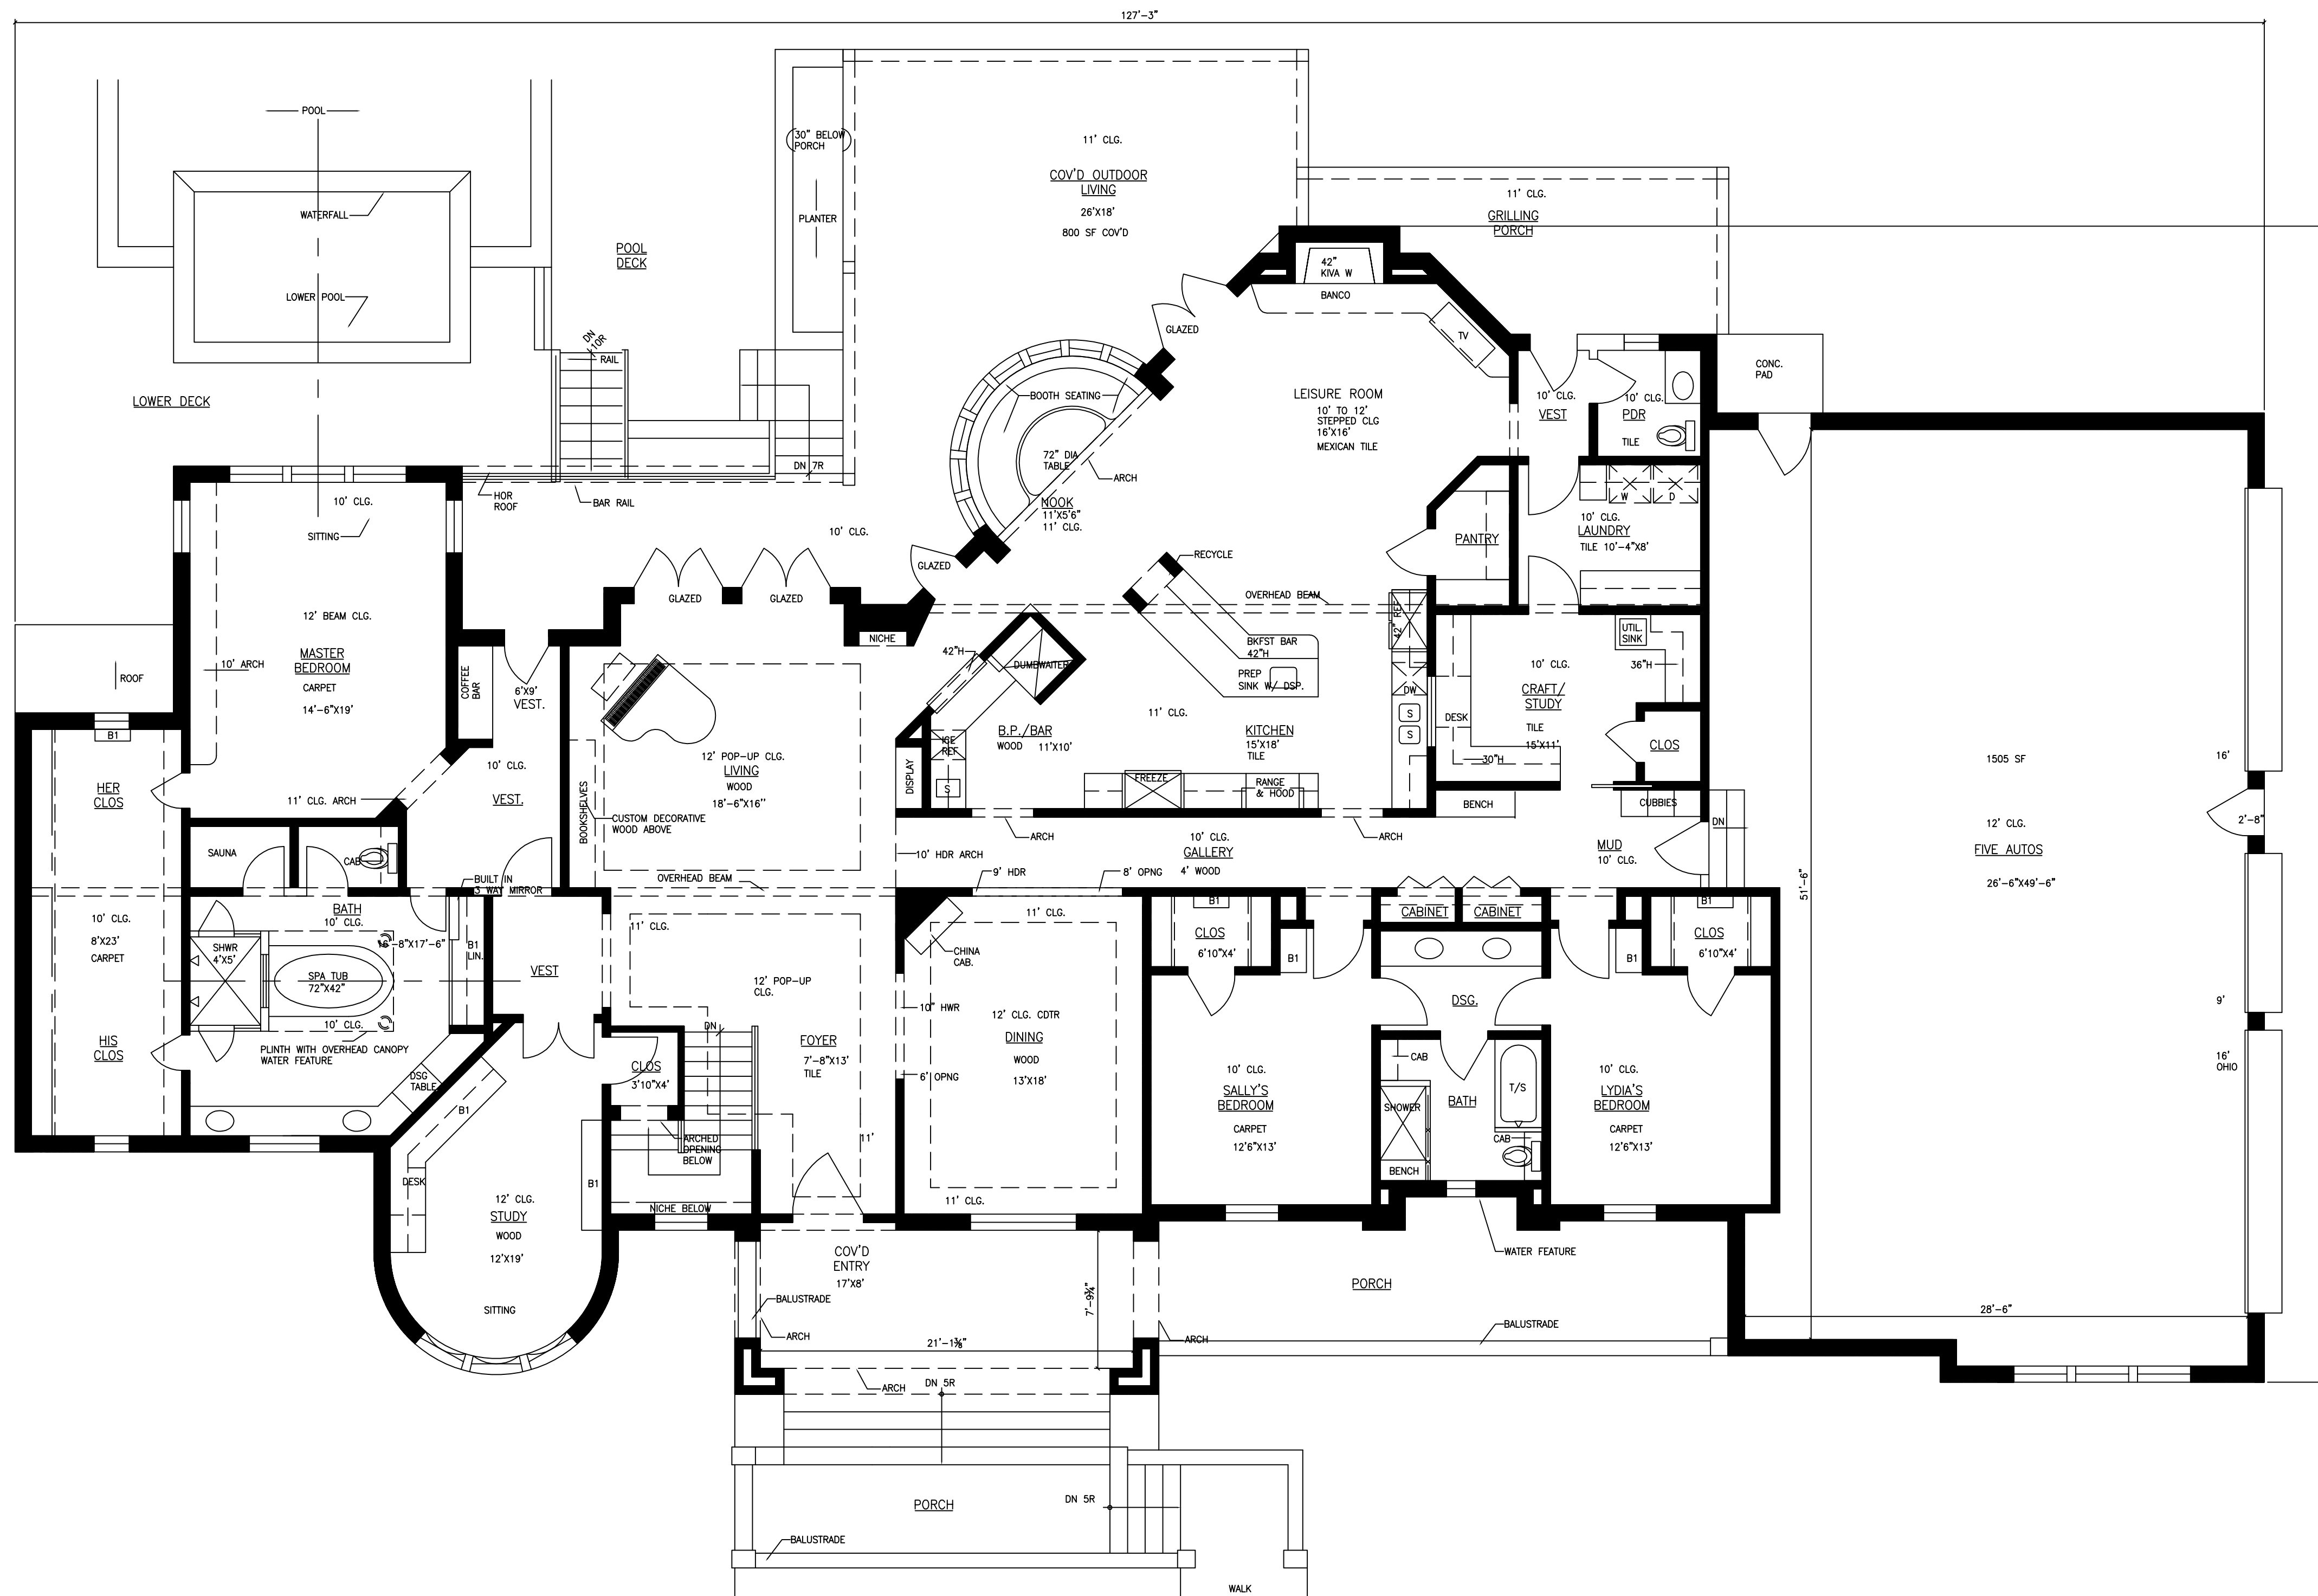

1 FLOOR PLAN
 A100 SCALE: 3/16" = 1'-0" XPLAN.DWG 4214 SF

  


REVIEW DOCUMENTS FOR:
LYTLE RESIDENCE
 OKLAHOMA CITY, OKLAHOMA



ISSUES/REVISIONS:

SHEET:
 OF:

PROJECT NO:
 DATE:
 11 SEPTEMBER 2008

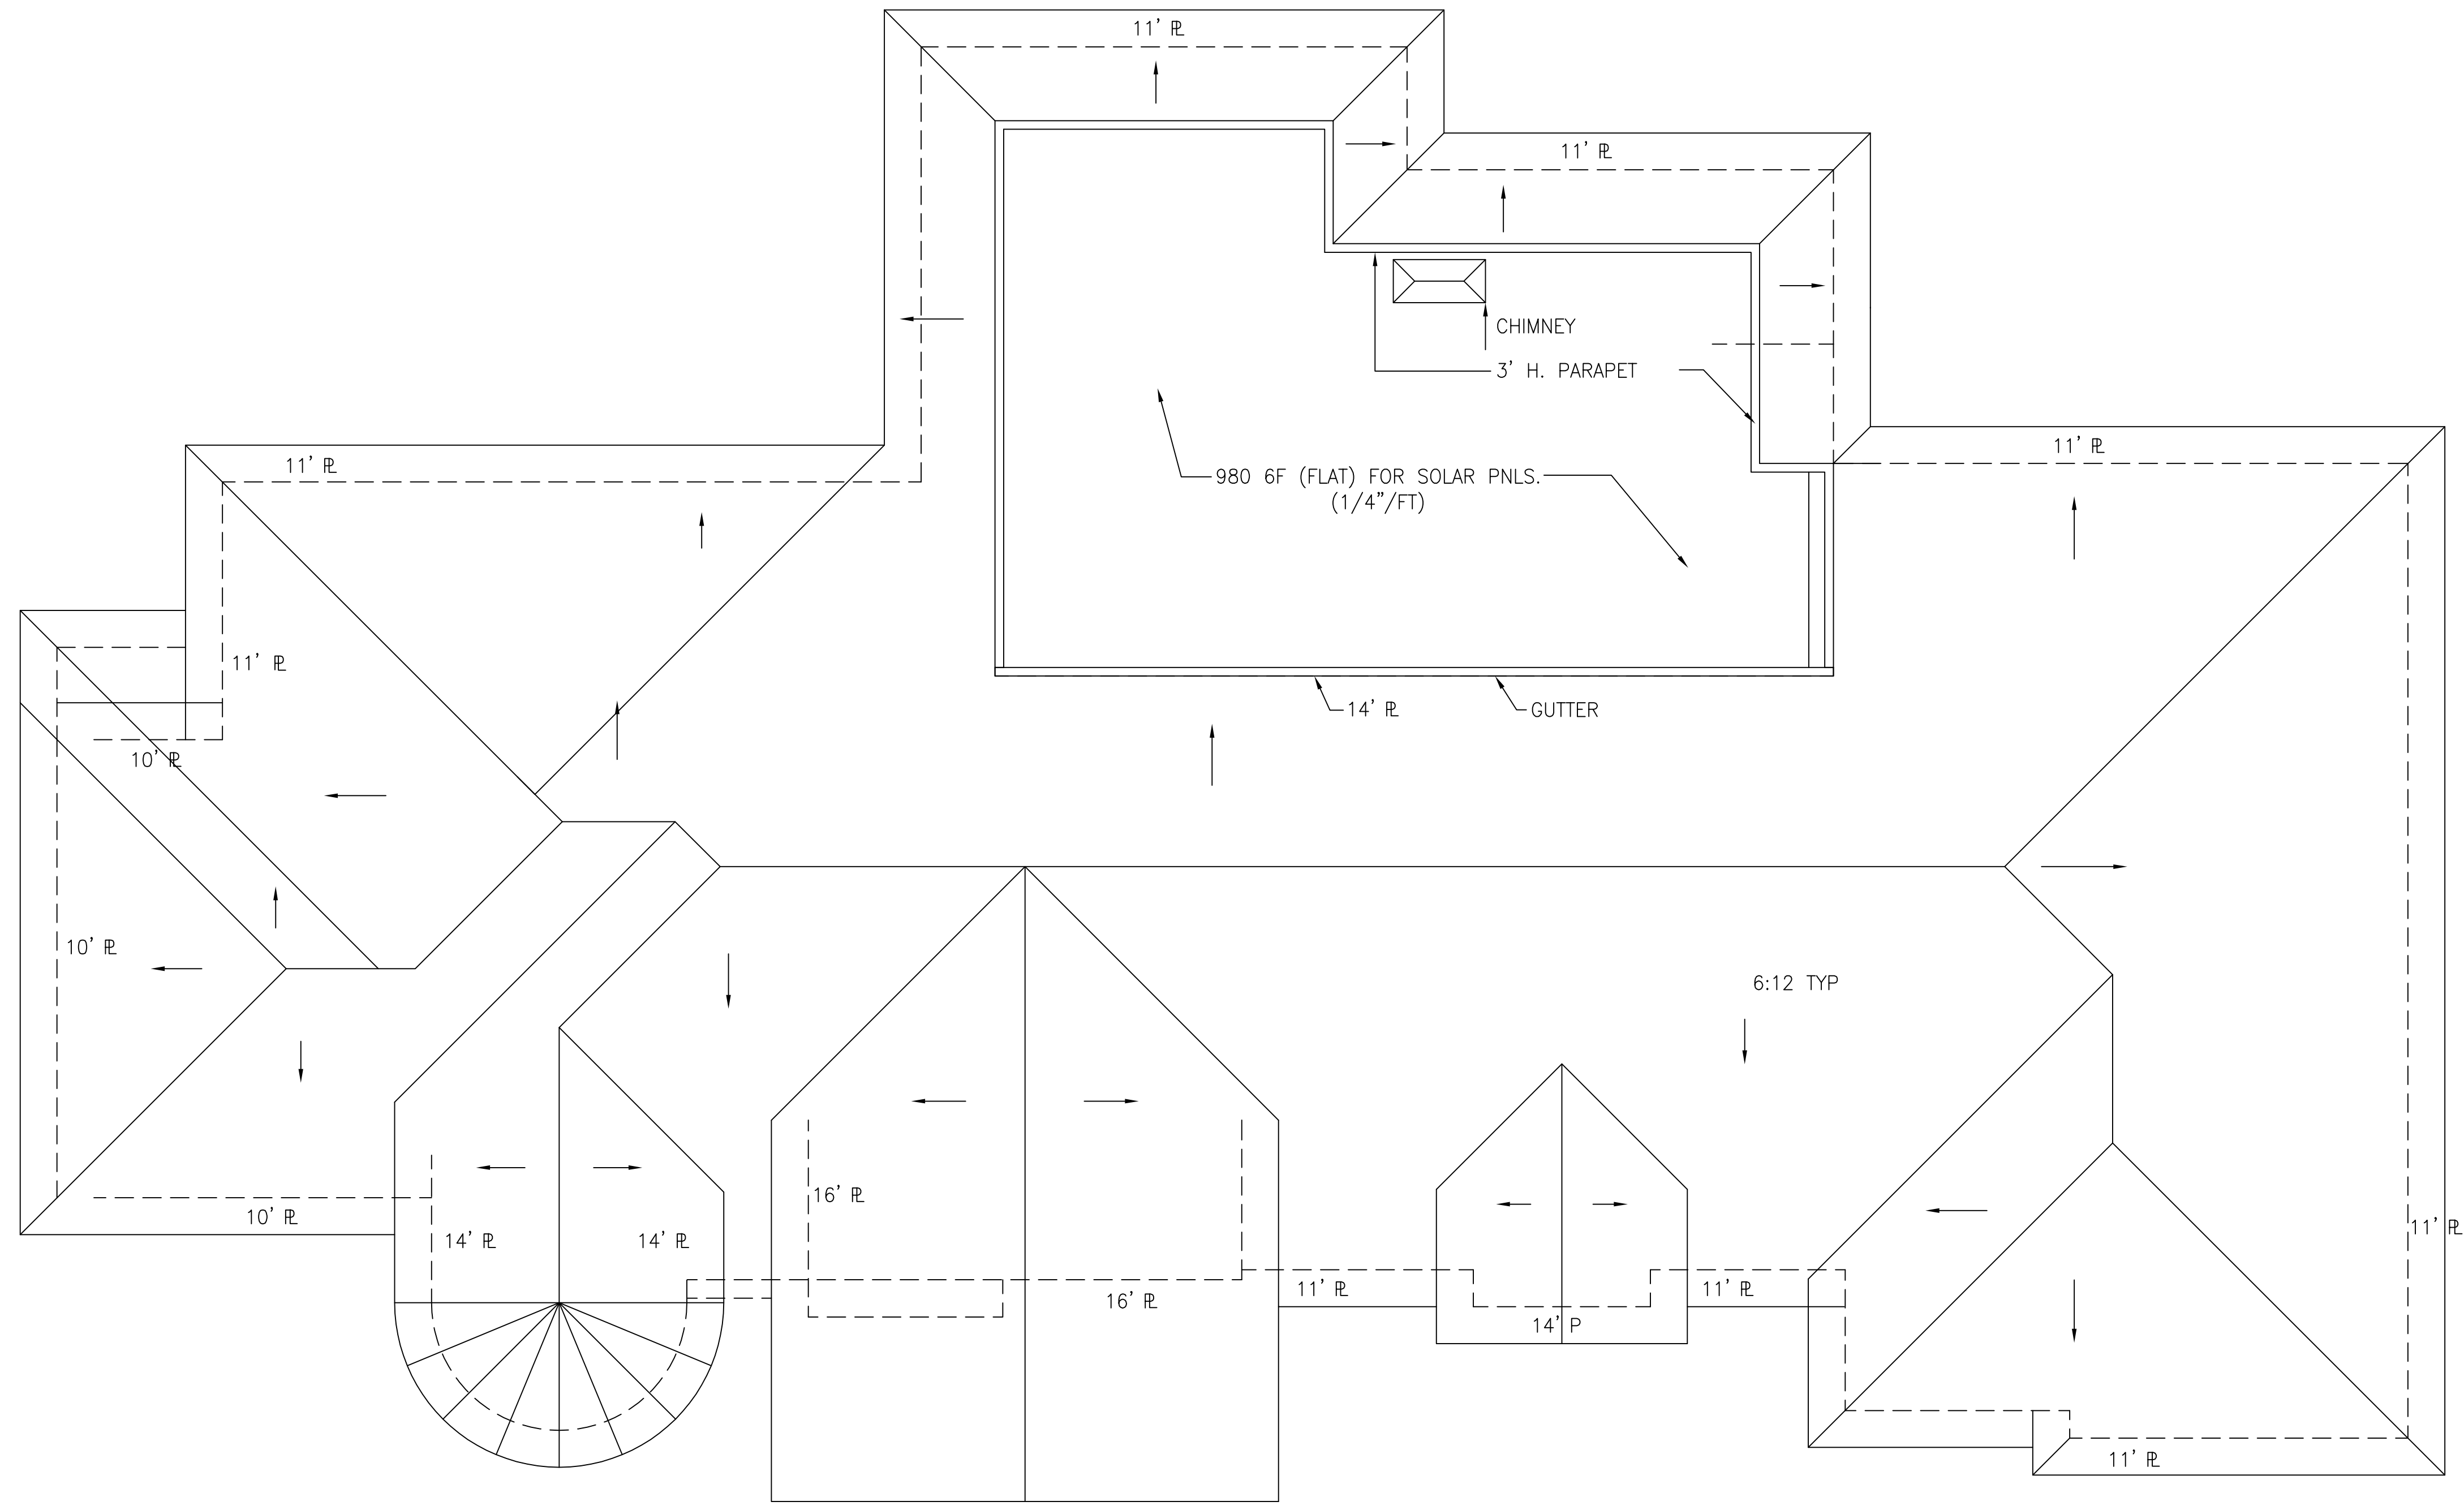

1 ROOF PLAN
 SCALE: 3/16" = 1'-0" XPLAN.DWG

  

REVIEW DOCUMENTS FOR:
LYTLE RESIDENCE
 OKLAHOMA CITY, OKLAHOMA

ISSUES/REVISIONS:

SHEET:
 OF:

PROJECT NO:
 DATE:
 11 SEPTEMBER 2008