




FRONT ELEVATION

SCALE: 1/4" = 1'-0"

A CUSTOM RESIDENCE FOR
JEFF & SUZY LYTLE
OKLAHOMA CITY, OKLAHOMA
COVERT + ASSOCIATES, DESIGNER

12-14-07

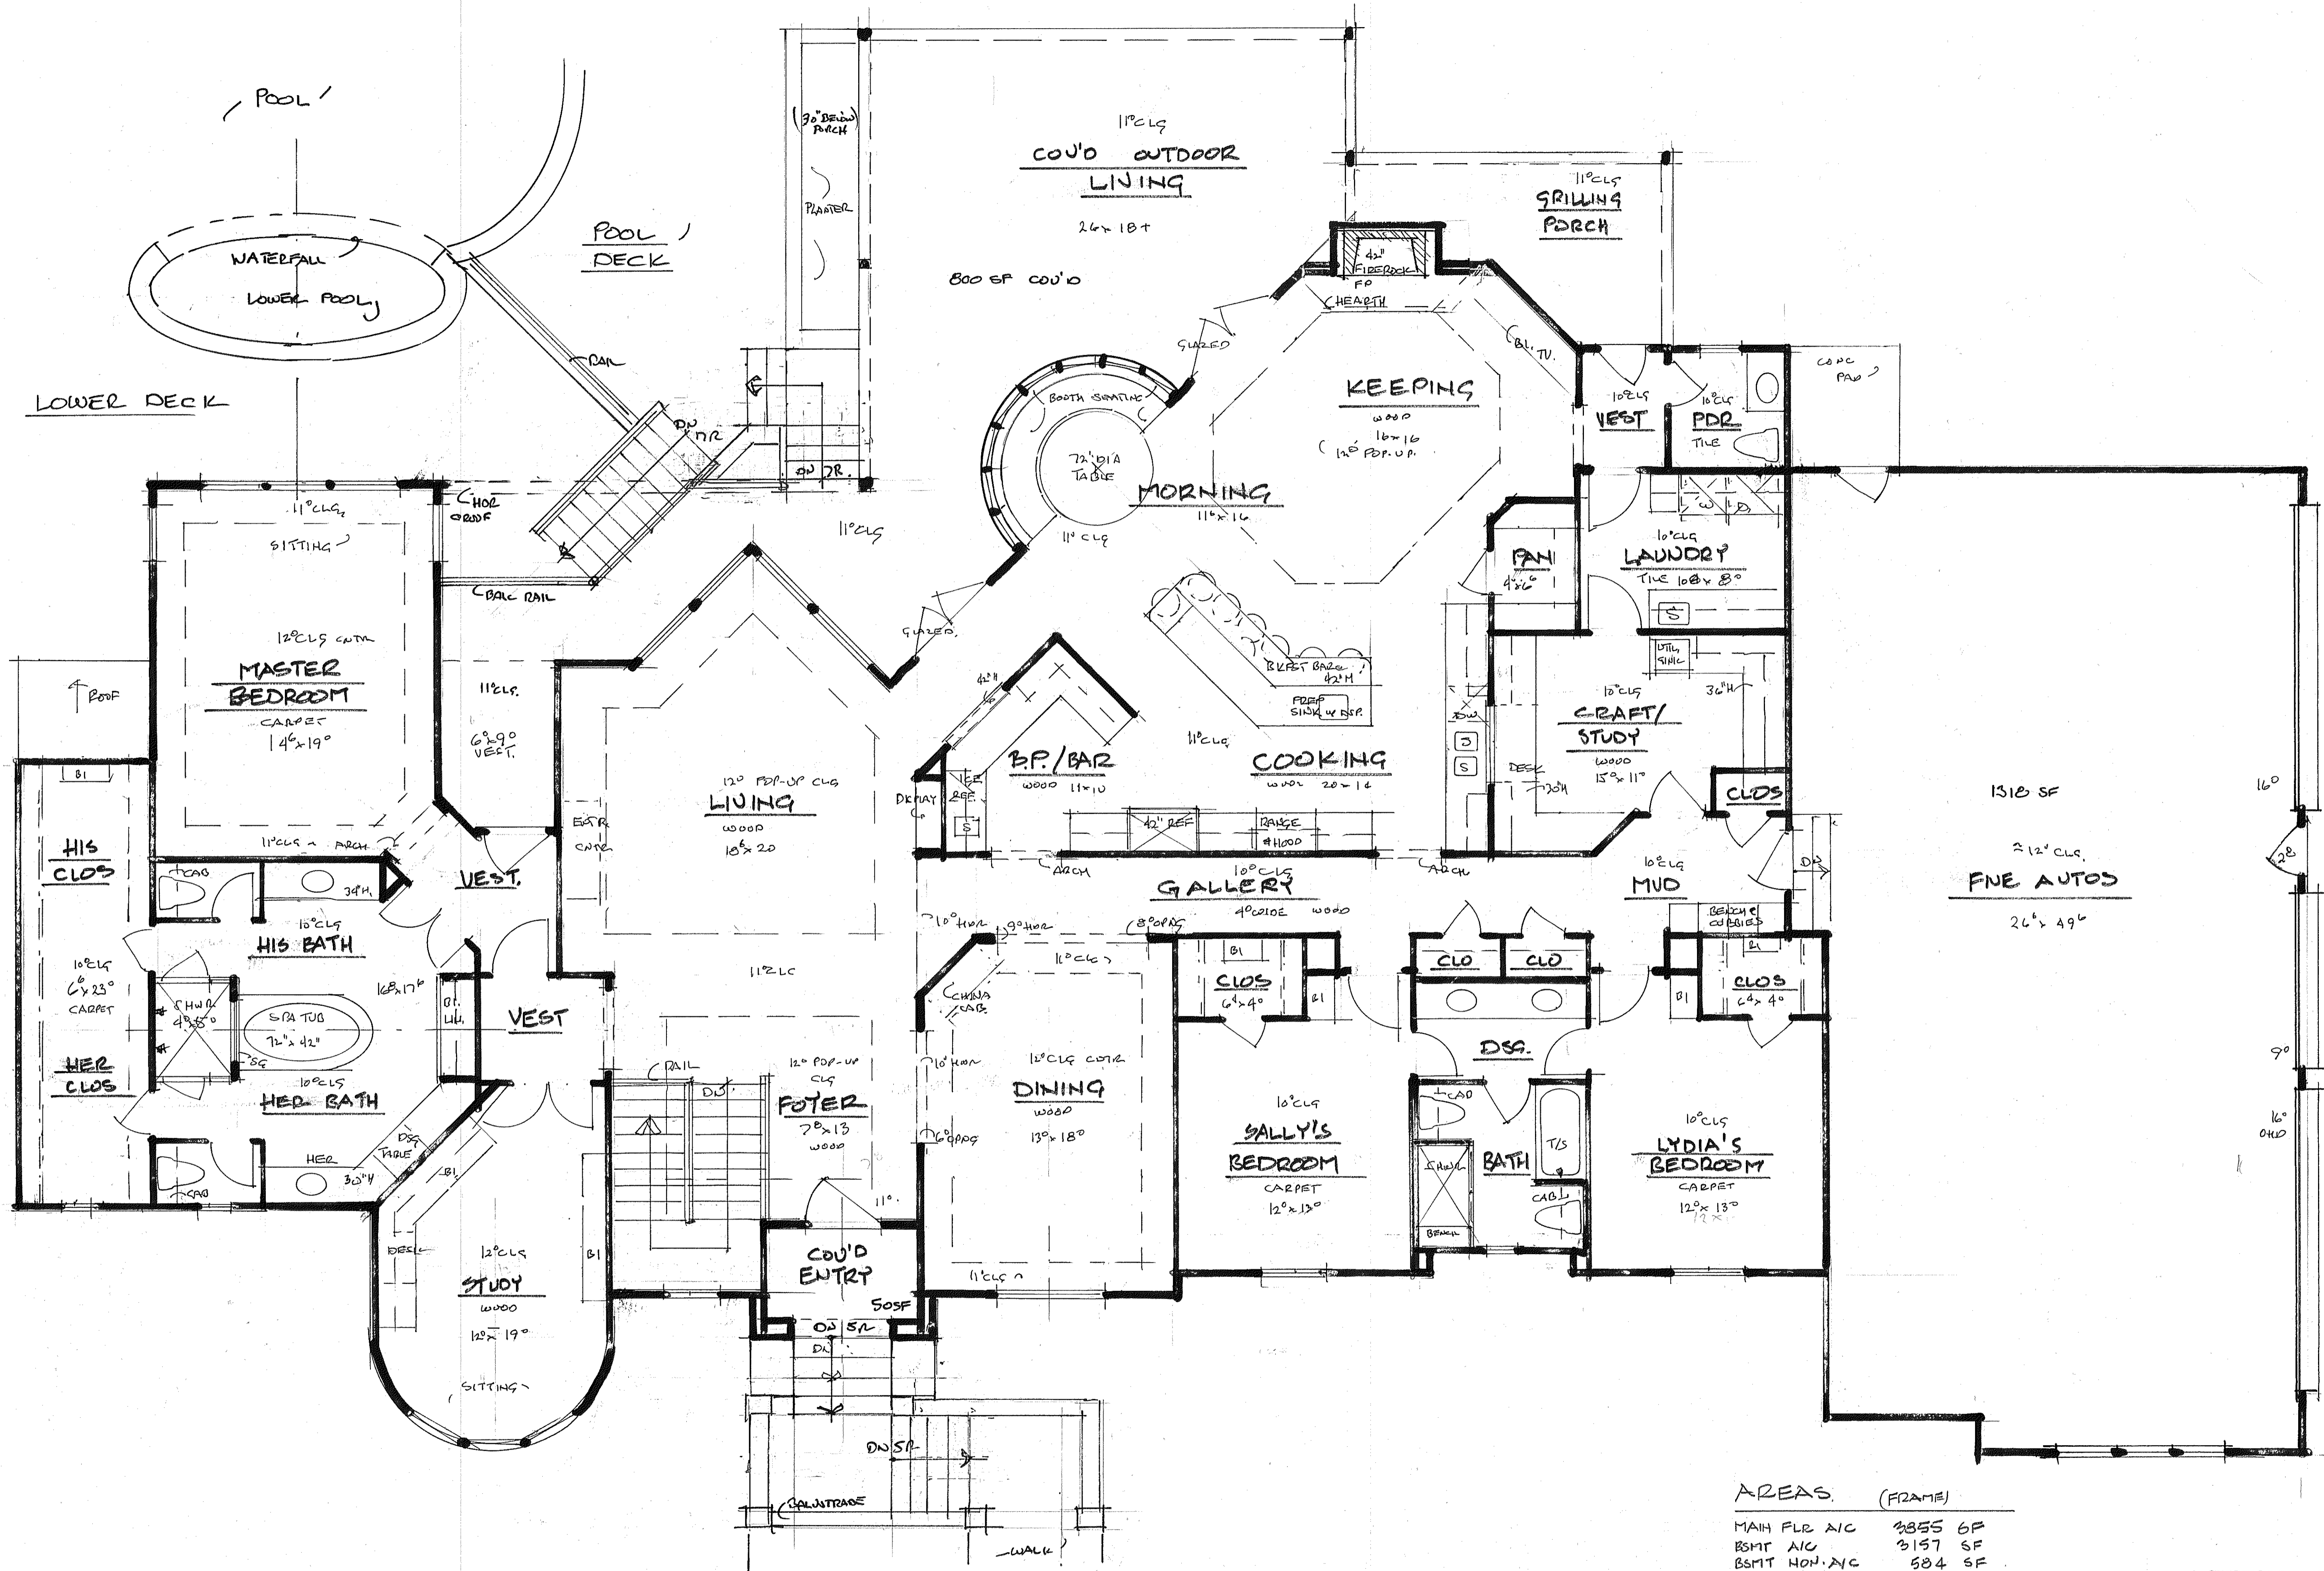


MAIN LEVEL FLOOR PLAN

SCALE: 1/4" = 1'-0"

AREAS	(FRAME)
MAIN FLR A/C	3855 SF
BSMT A/C	3157 SF
BSMT NON-A/C	584 SF
AUTOS	1318 SF
COV'D PORCHES	1050 SF

A CUSTOM RESIDENCE FOR
JEFF & SUZY LYTLE
 OKLAHOMA CITY, OKLAHOMA
 COVERT + ASSOCIATES, DESIGNER

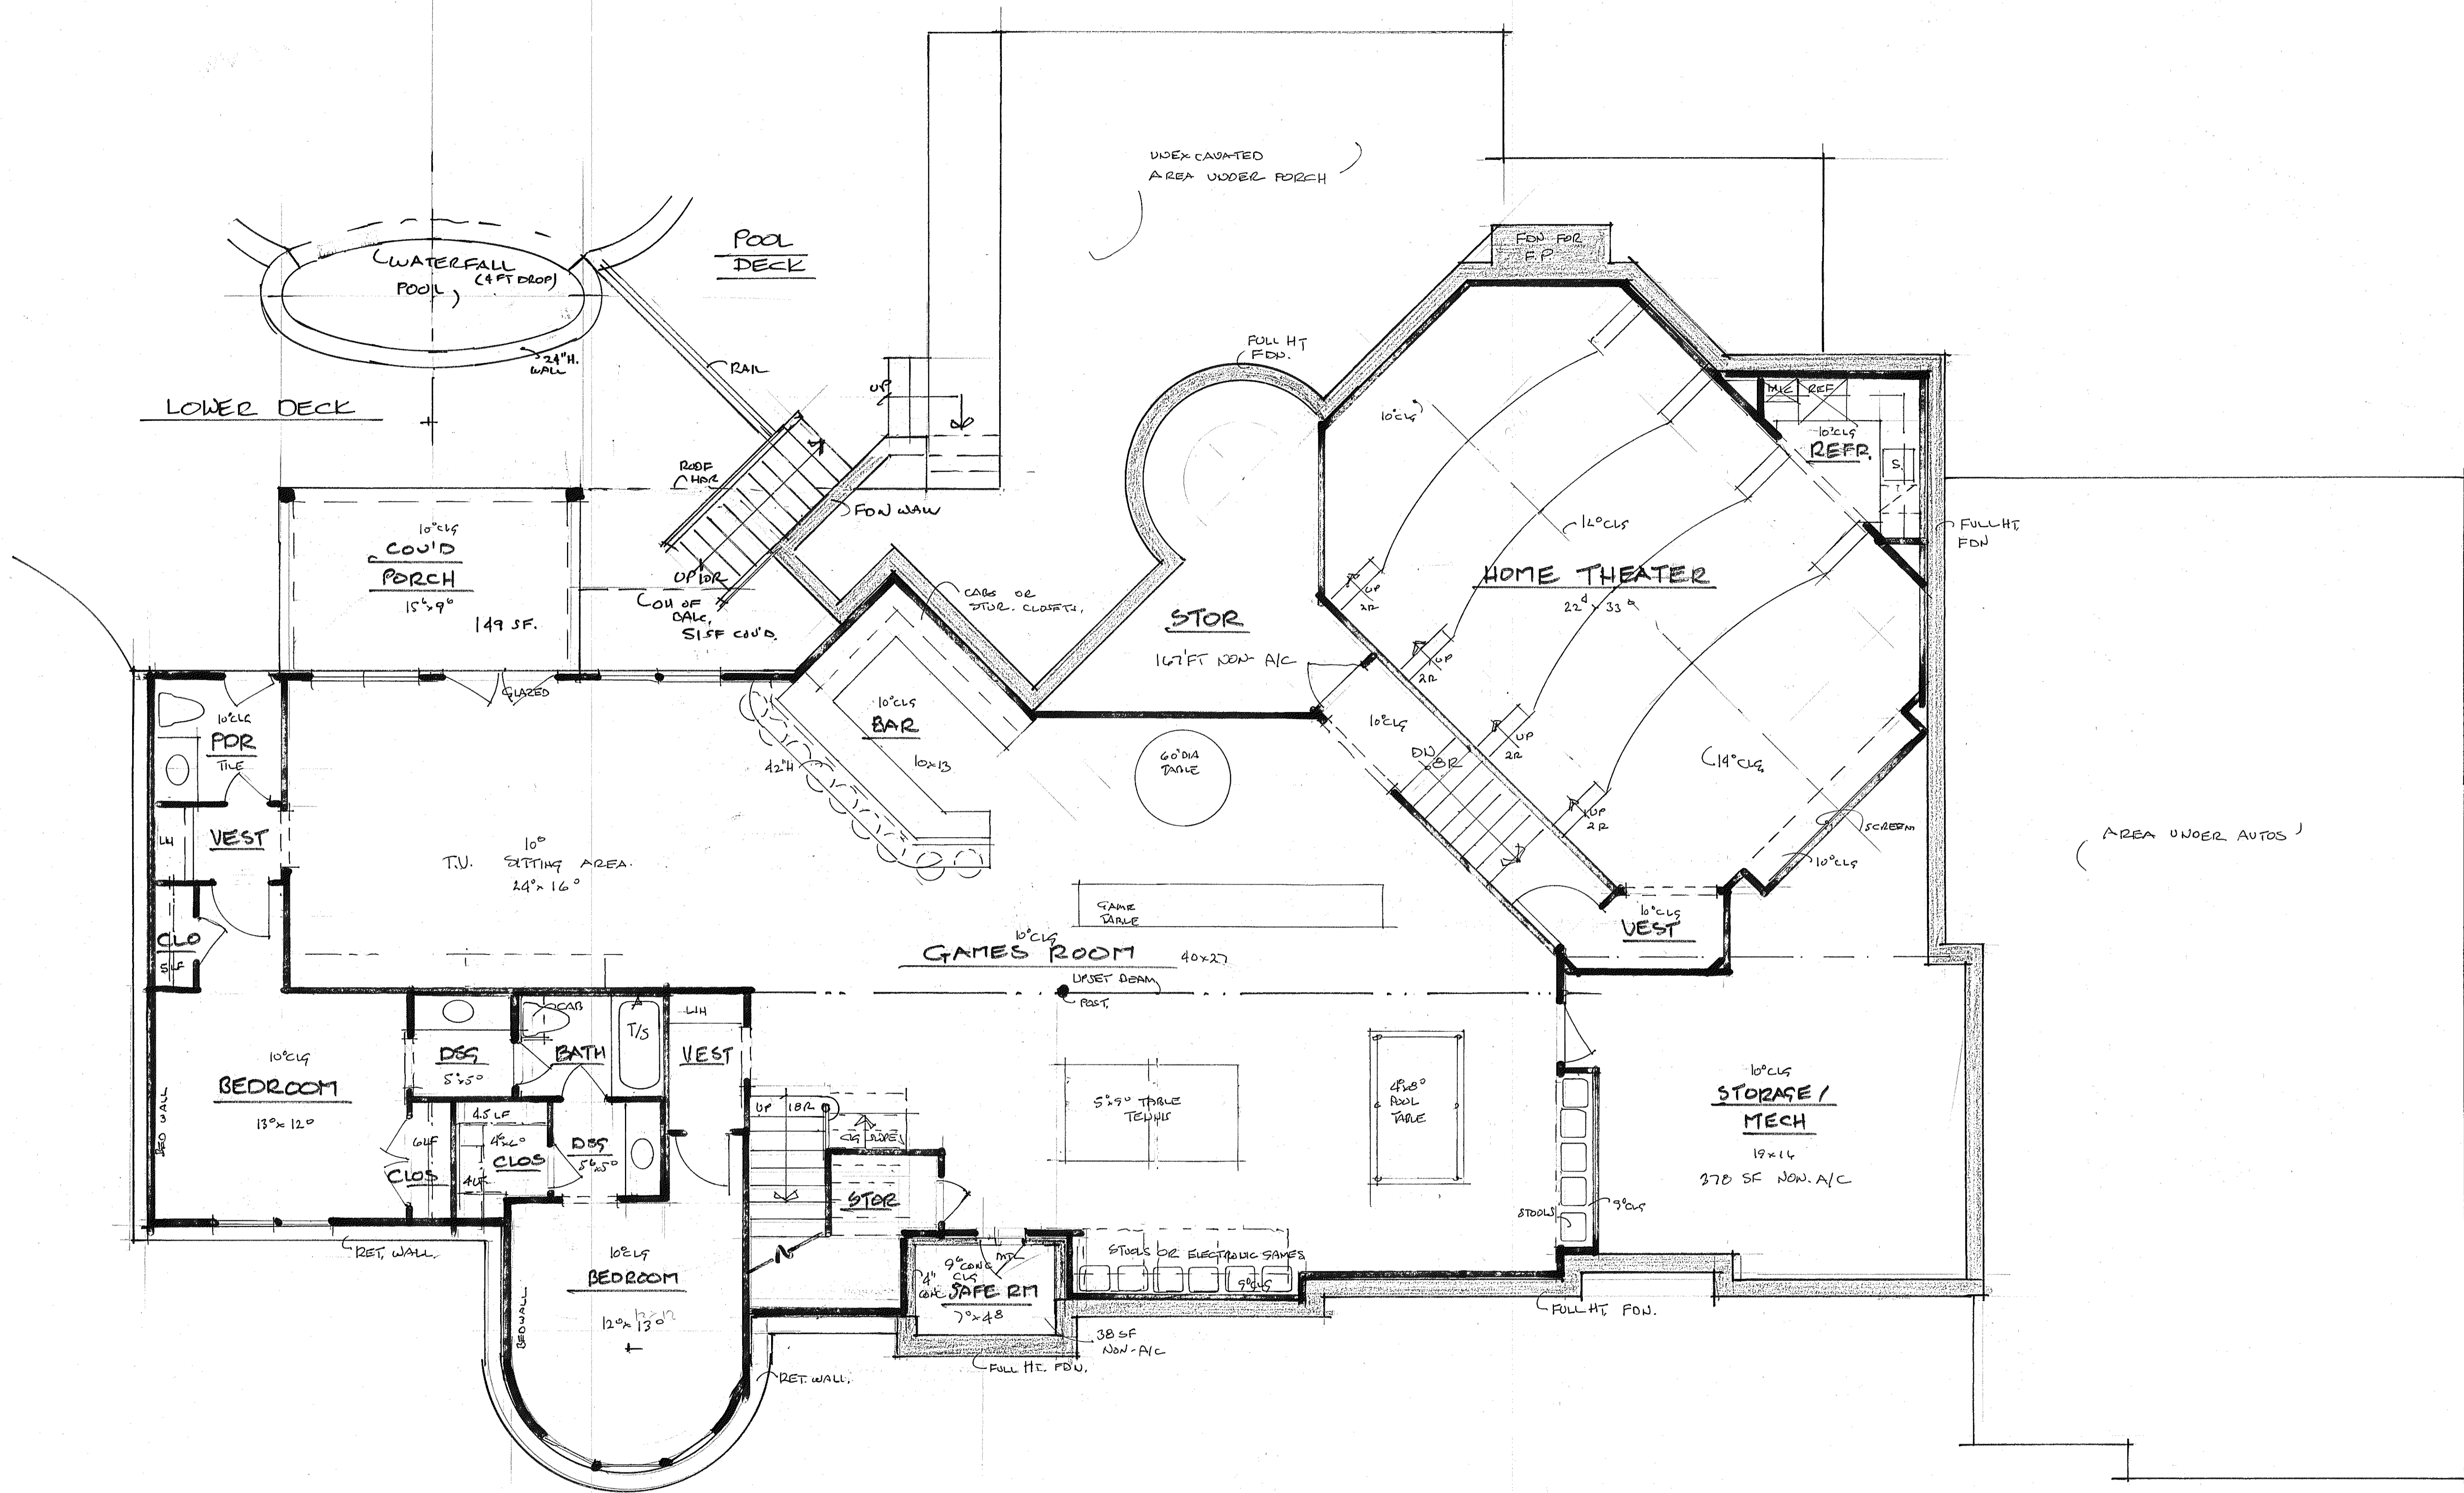


BASEMENT FLOOR PLAN

SCALE: 1/4" = 1'-0"

A CUSTOM RESIDENCE FOR
JEFF & SUZY LYTLE
 OKLAHOMA CITY, OKLAHOMA
 COVERT + ASSOCIATES, DESIGNER

EGRETS LANDING

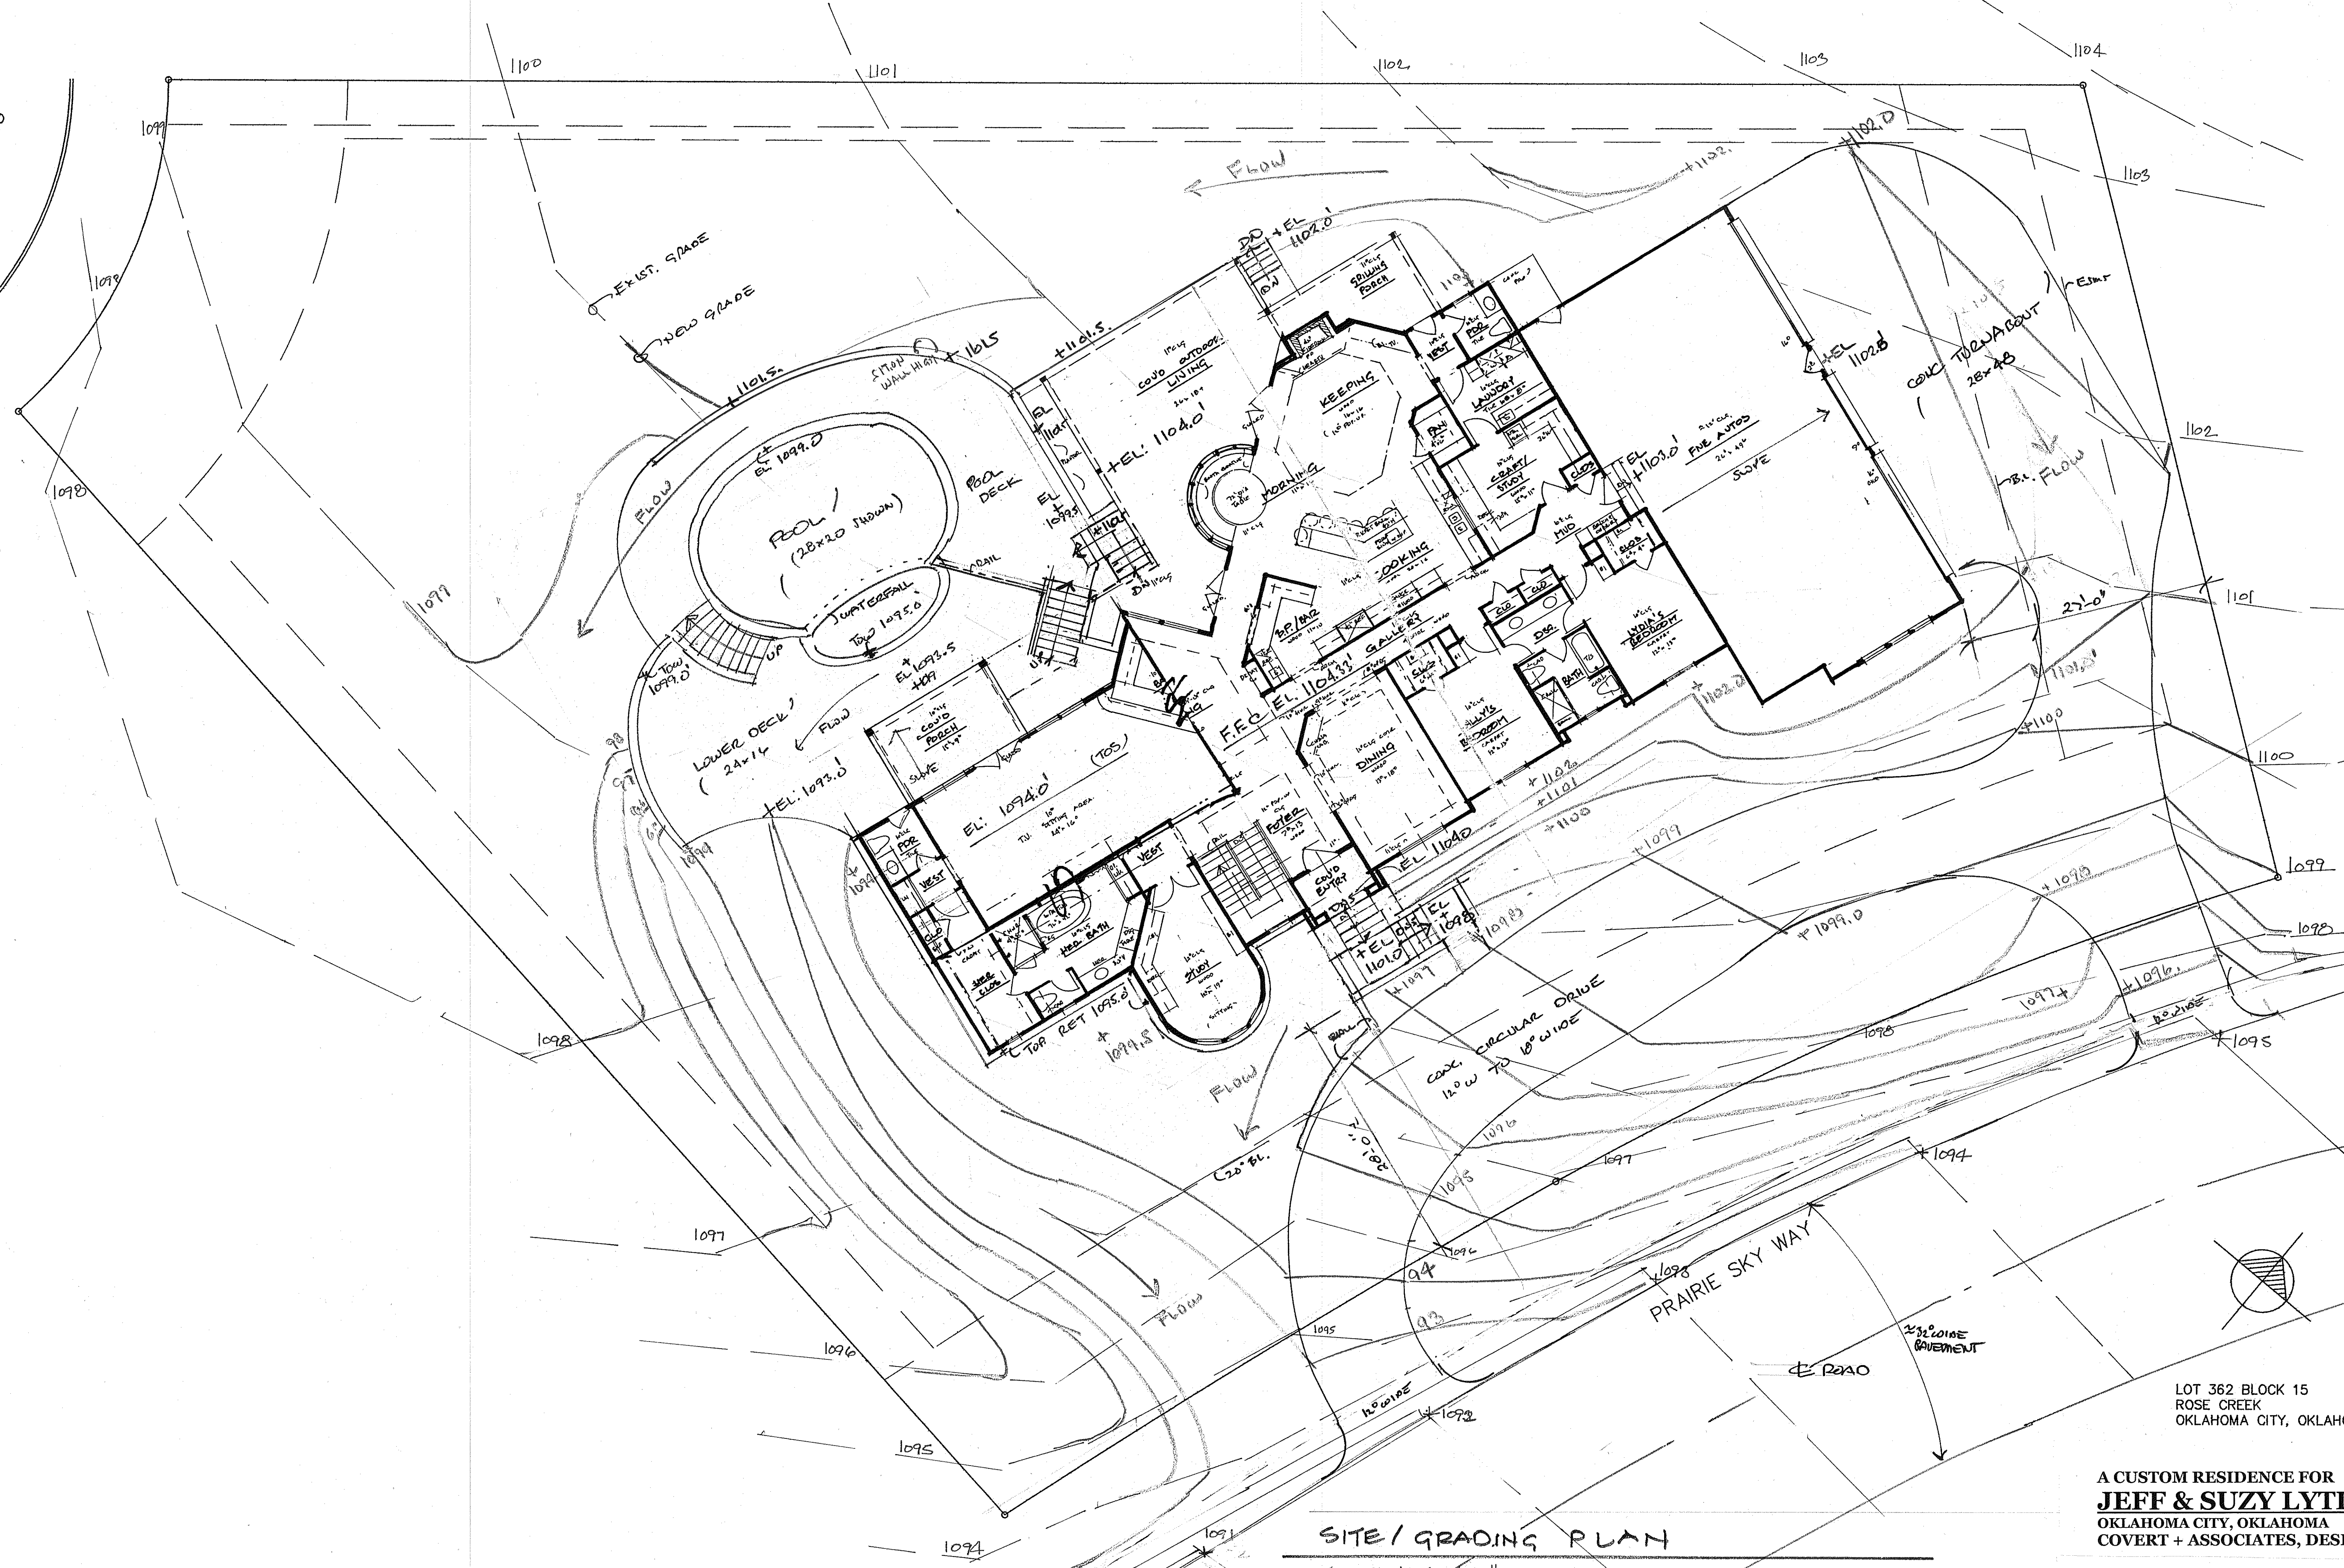

SITE / GRADING PLAN

SCALE: 1/8" = 1'-0"

LOT 362 BLOCK 15
 ROSE CREEK
 OKLAHOMA CITY, OKLAHOMA

A CUSTOM RESIDENCE FOR
JEFF & SUZY LYTLE
 OKLAHOMA CITY, OKLAHOMA
 COVERT + ASSOCIATES, DESIGNER

12-14-07

